




Coupe B2 1:100

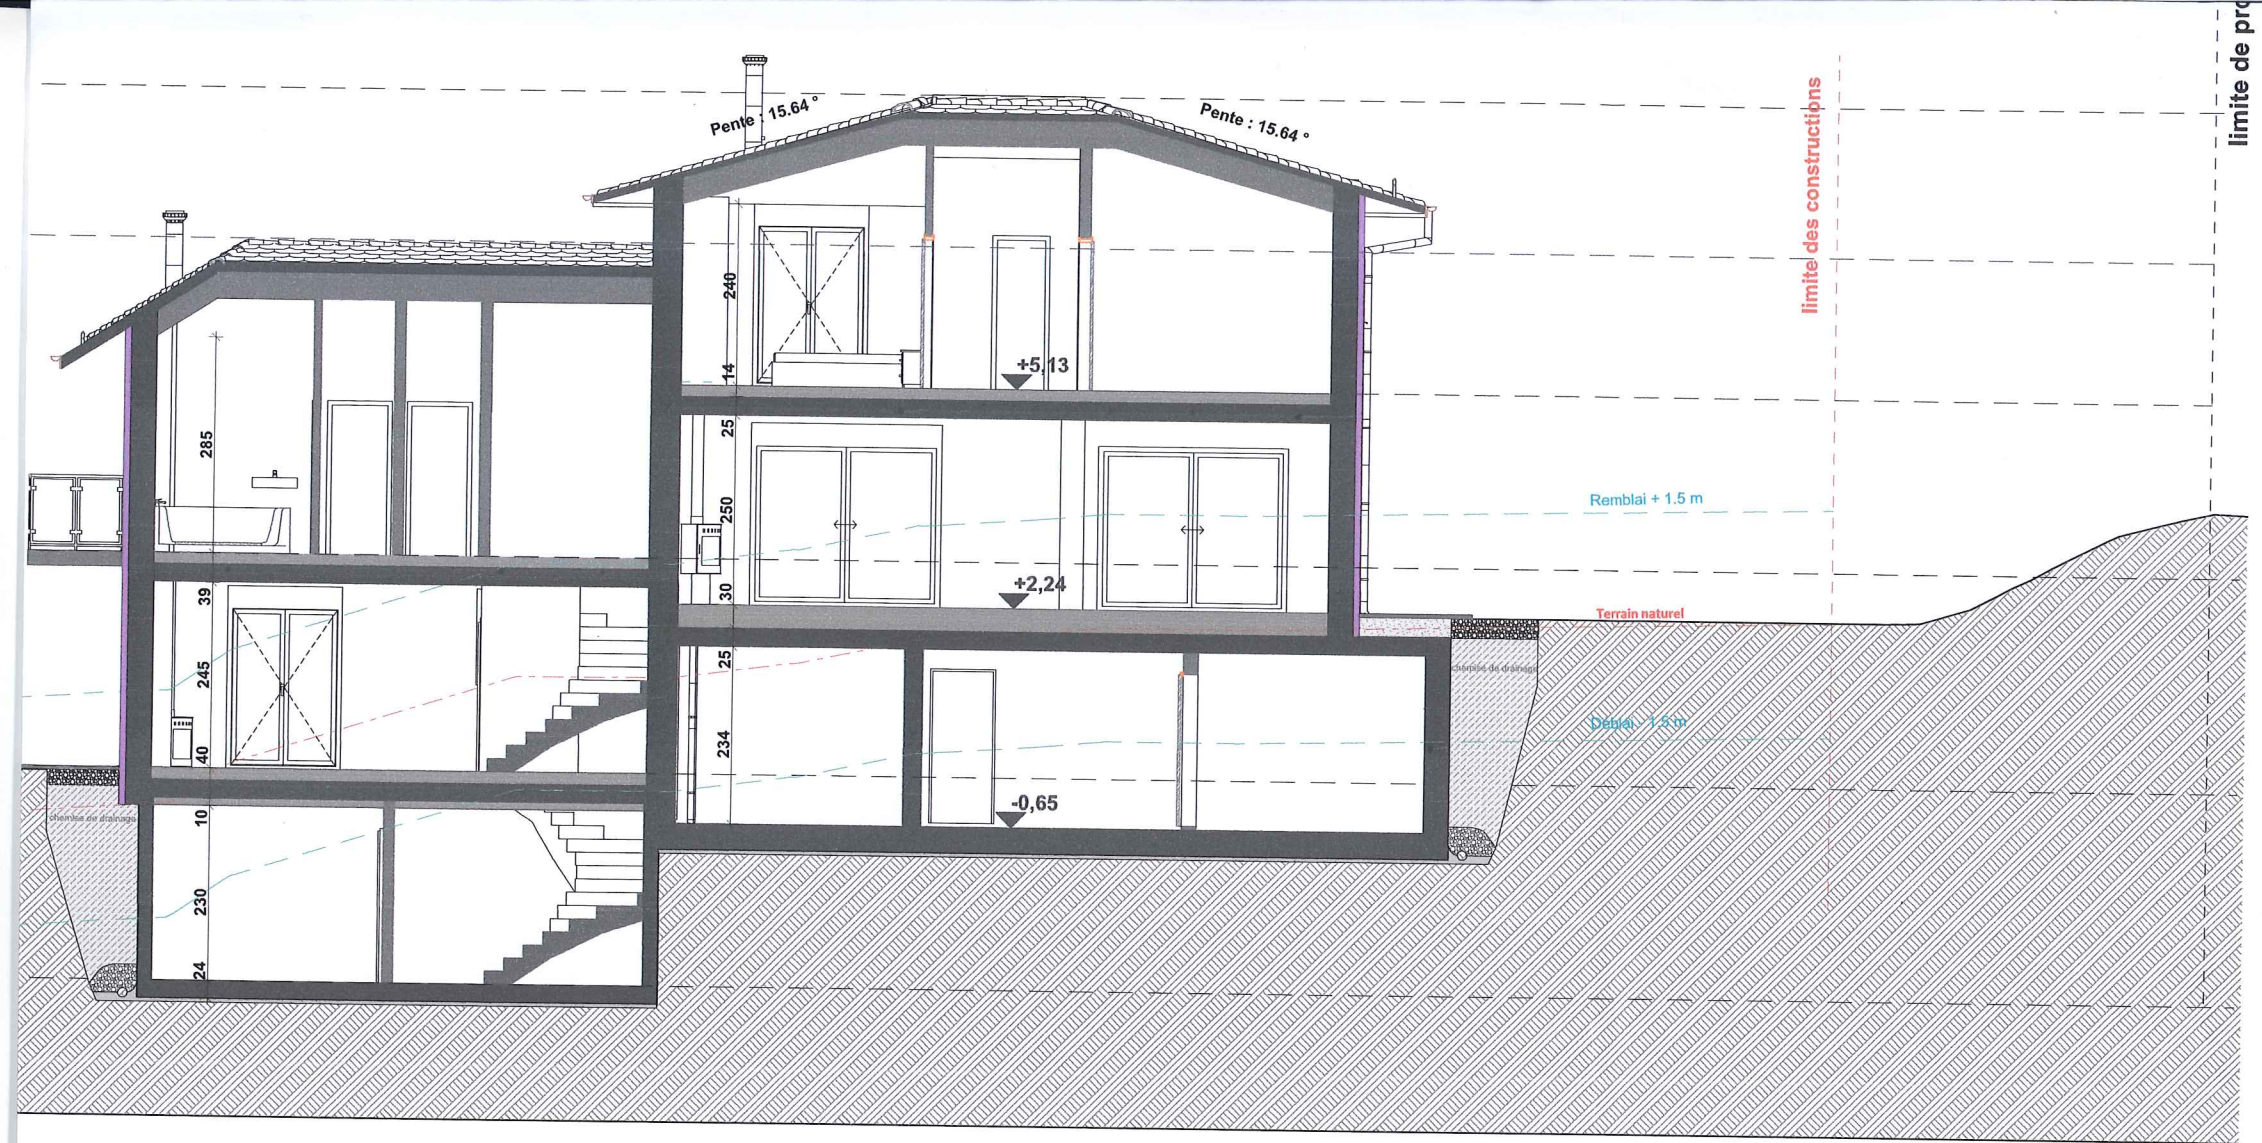

Coupe AA 1:100

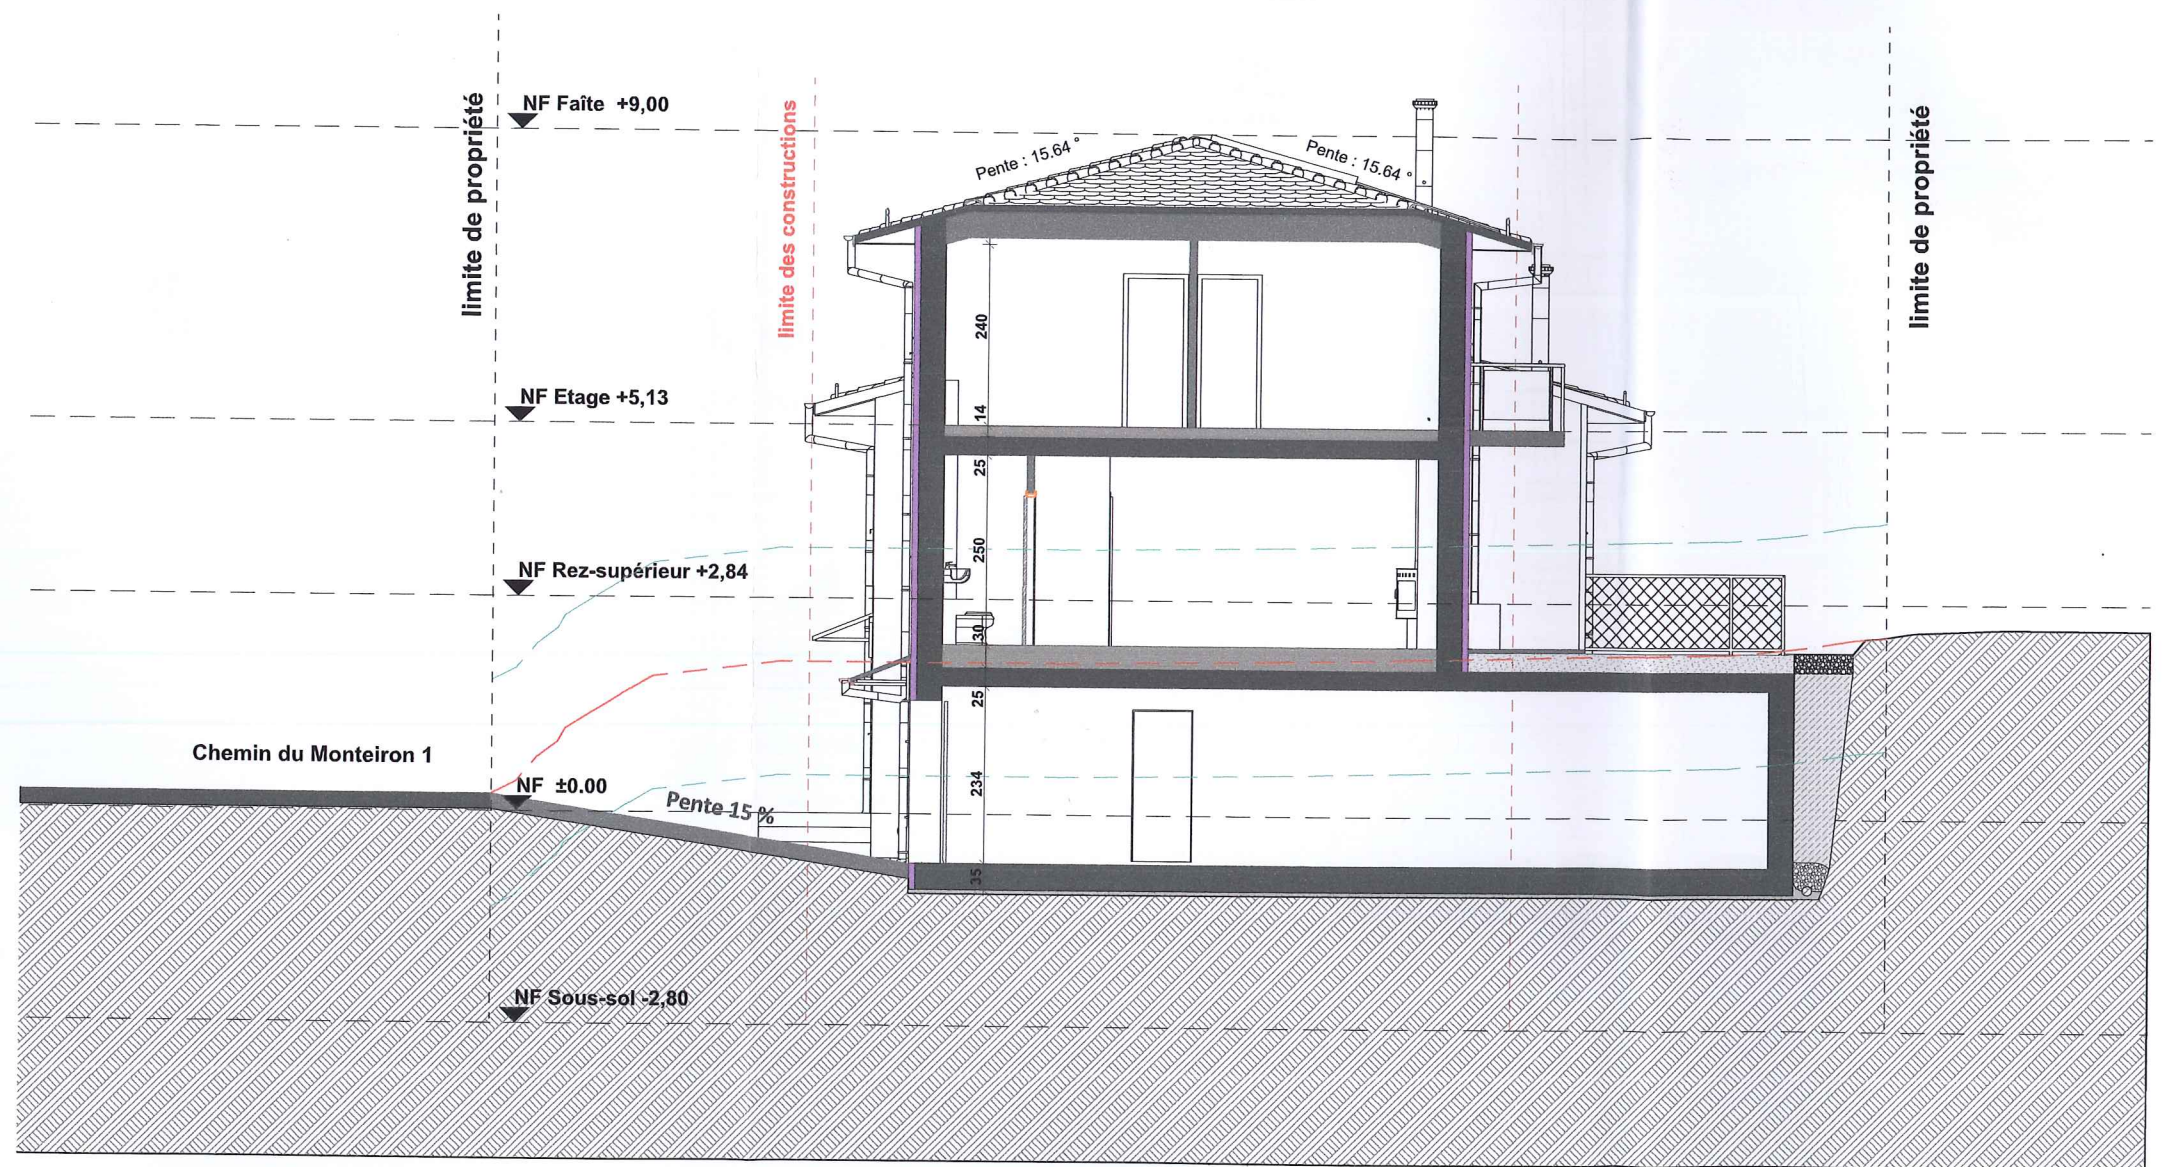

Coupe B1 1:100

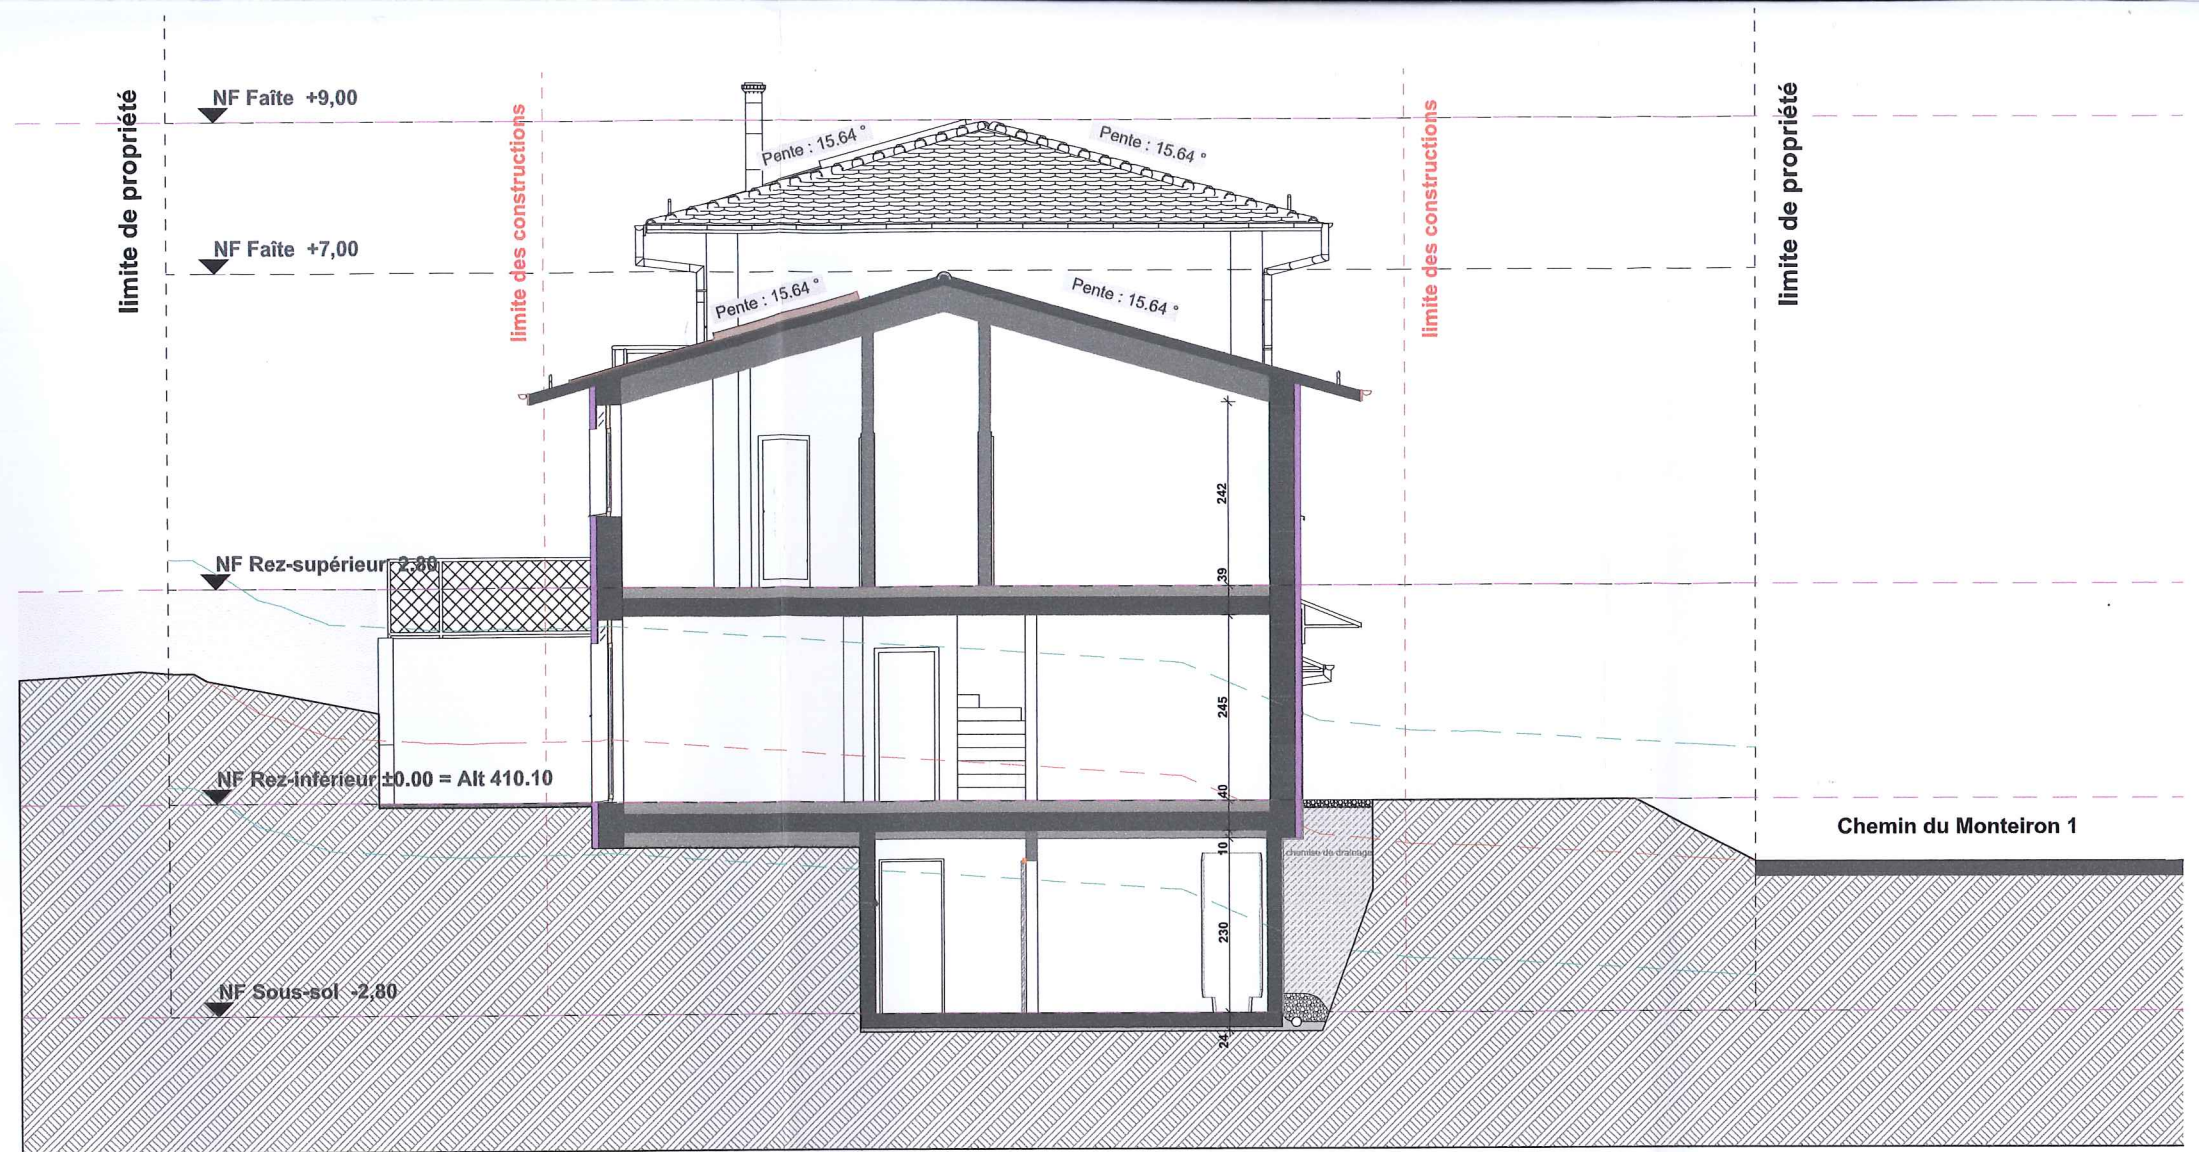

Coupe B3 1:100